
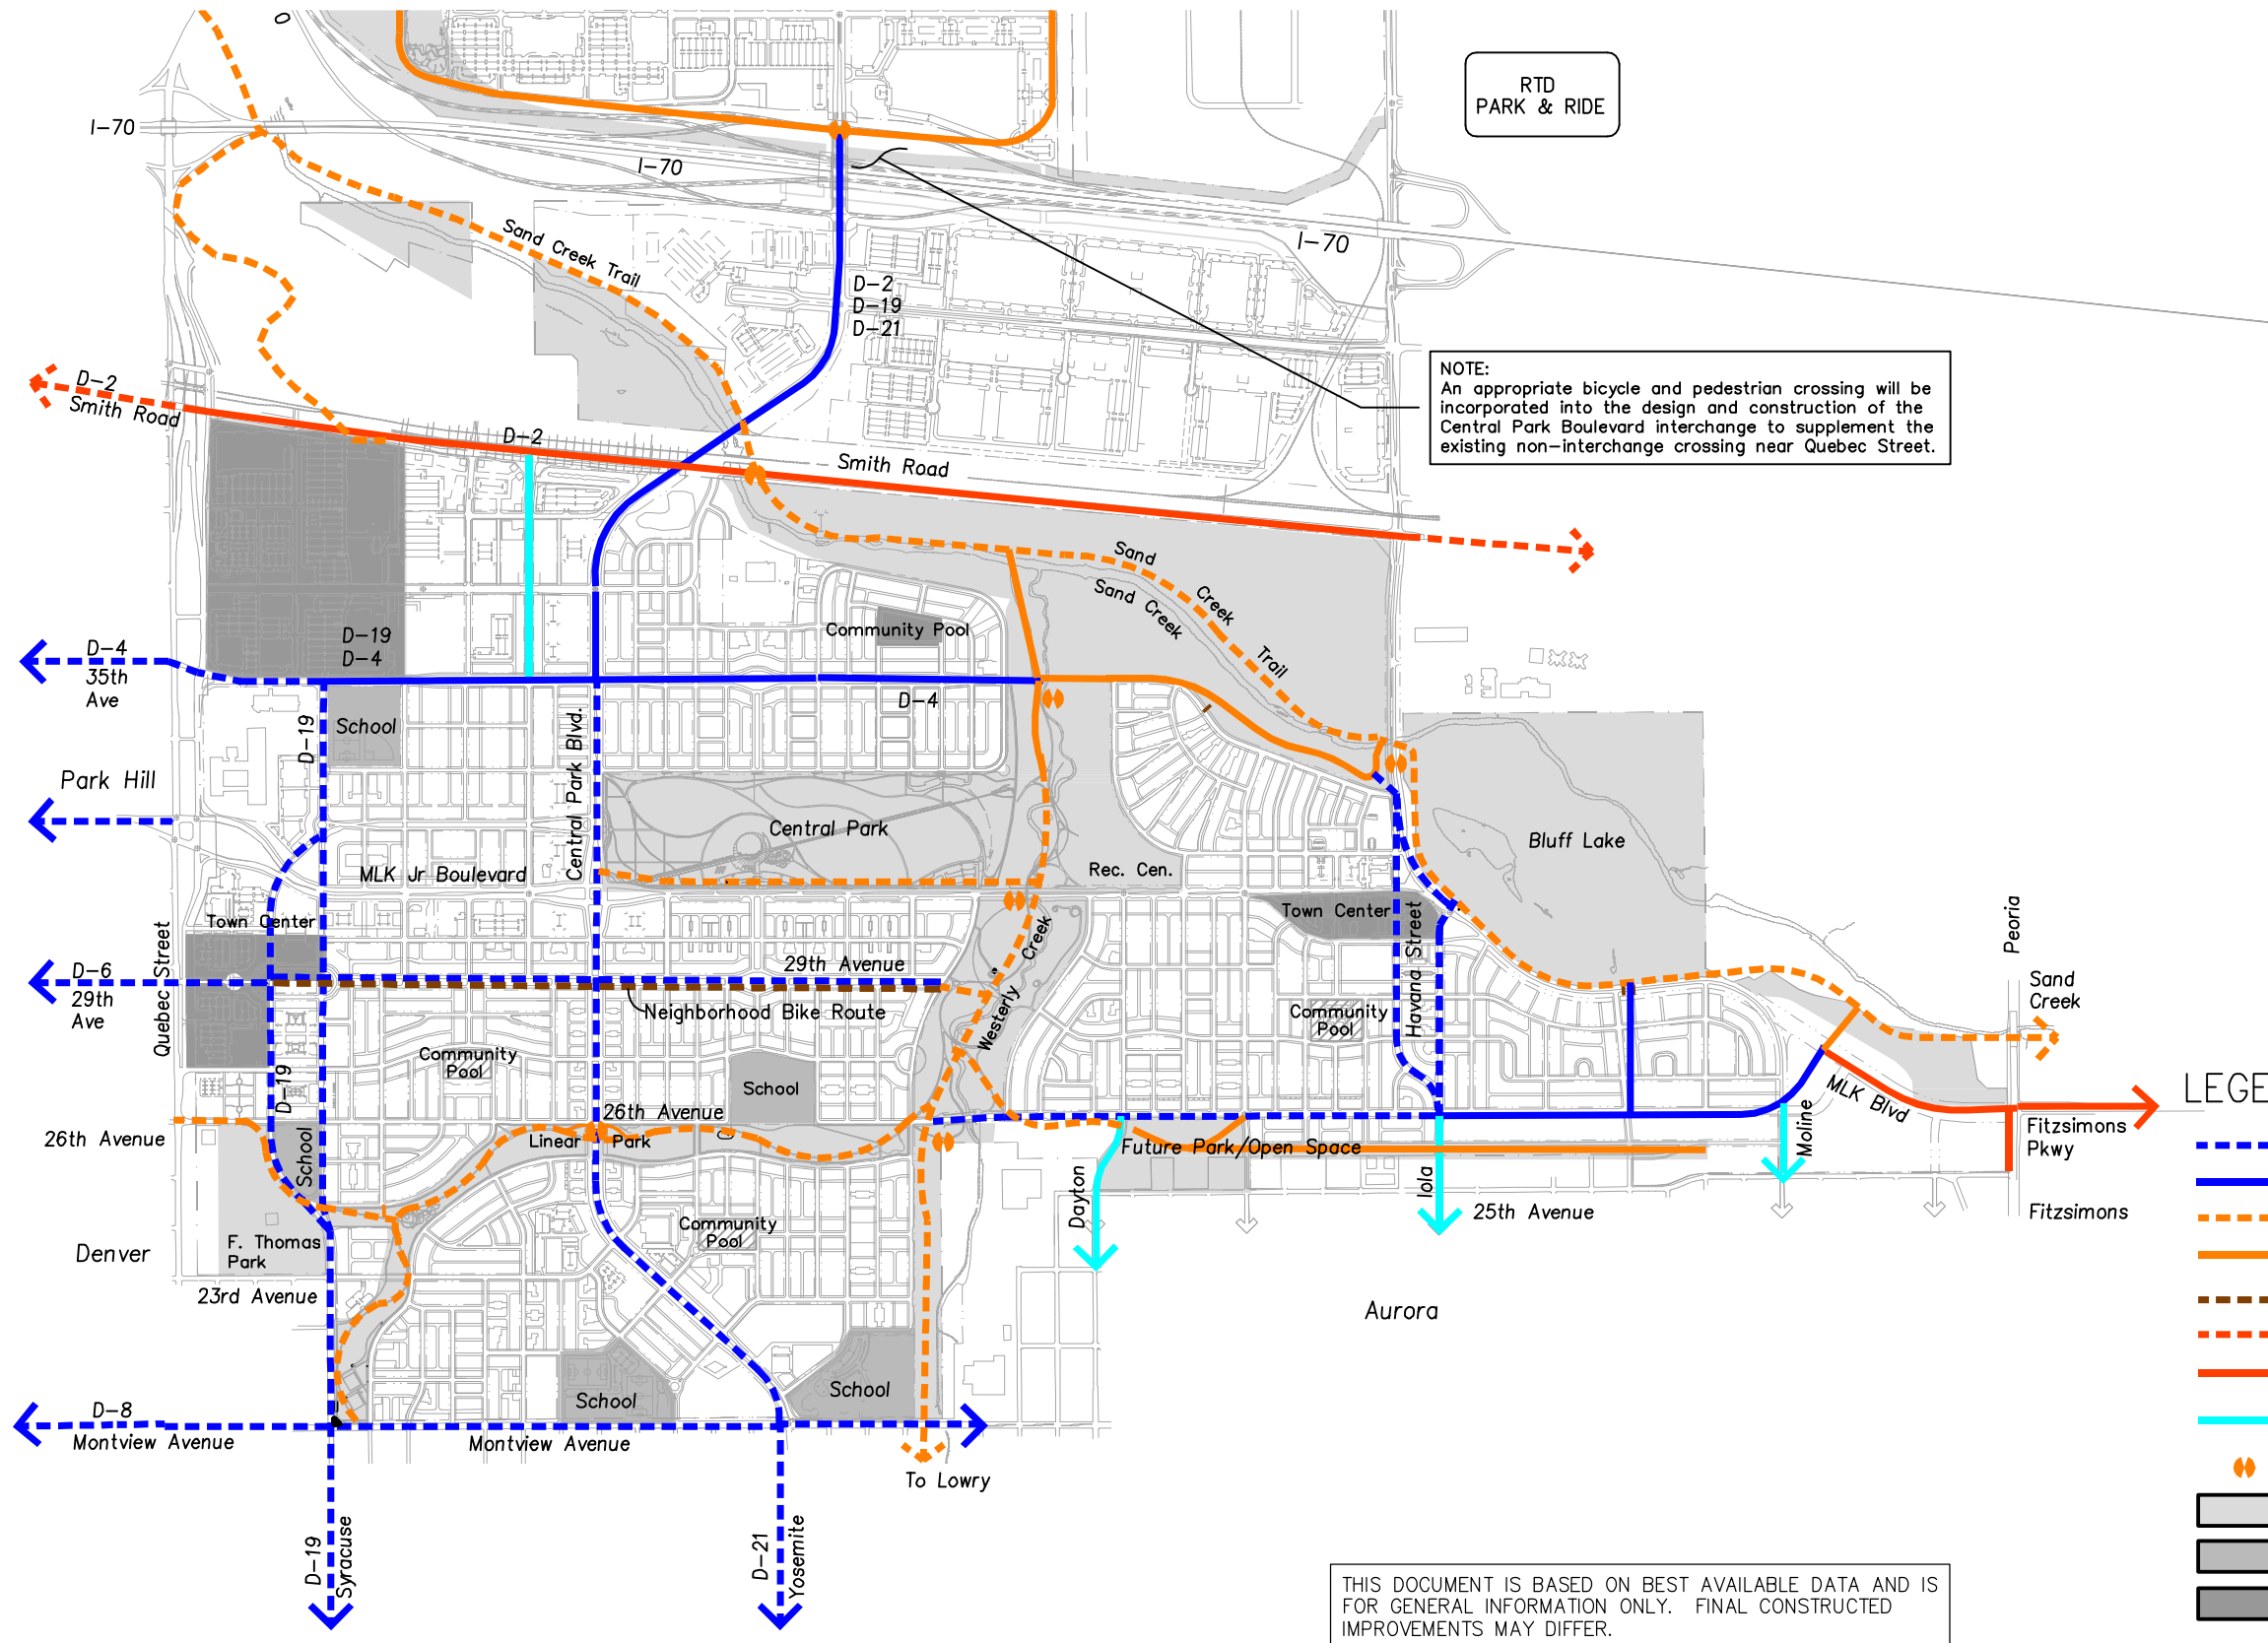


S T A P L E T O N

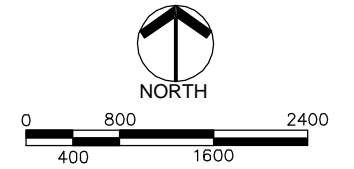

I:\PROJECTS_INF\22241109_Stapleton_Master\6.0 Projects\010-Overall Site\Visitor Ctr Graphics\CADD\June 2010\9000ex05.dwg

SOUTH STAPLETON BICYCLE ROUTE PLAN

Exhibit 5
JUNE 2010