


S T A P L E T O N

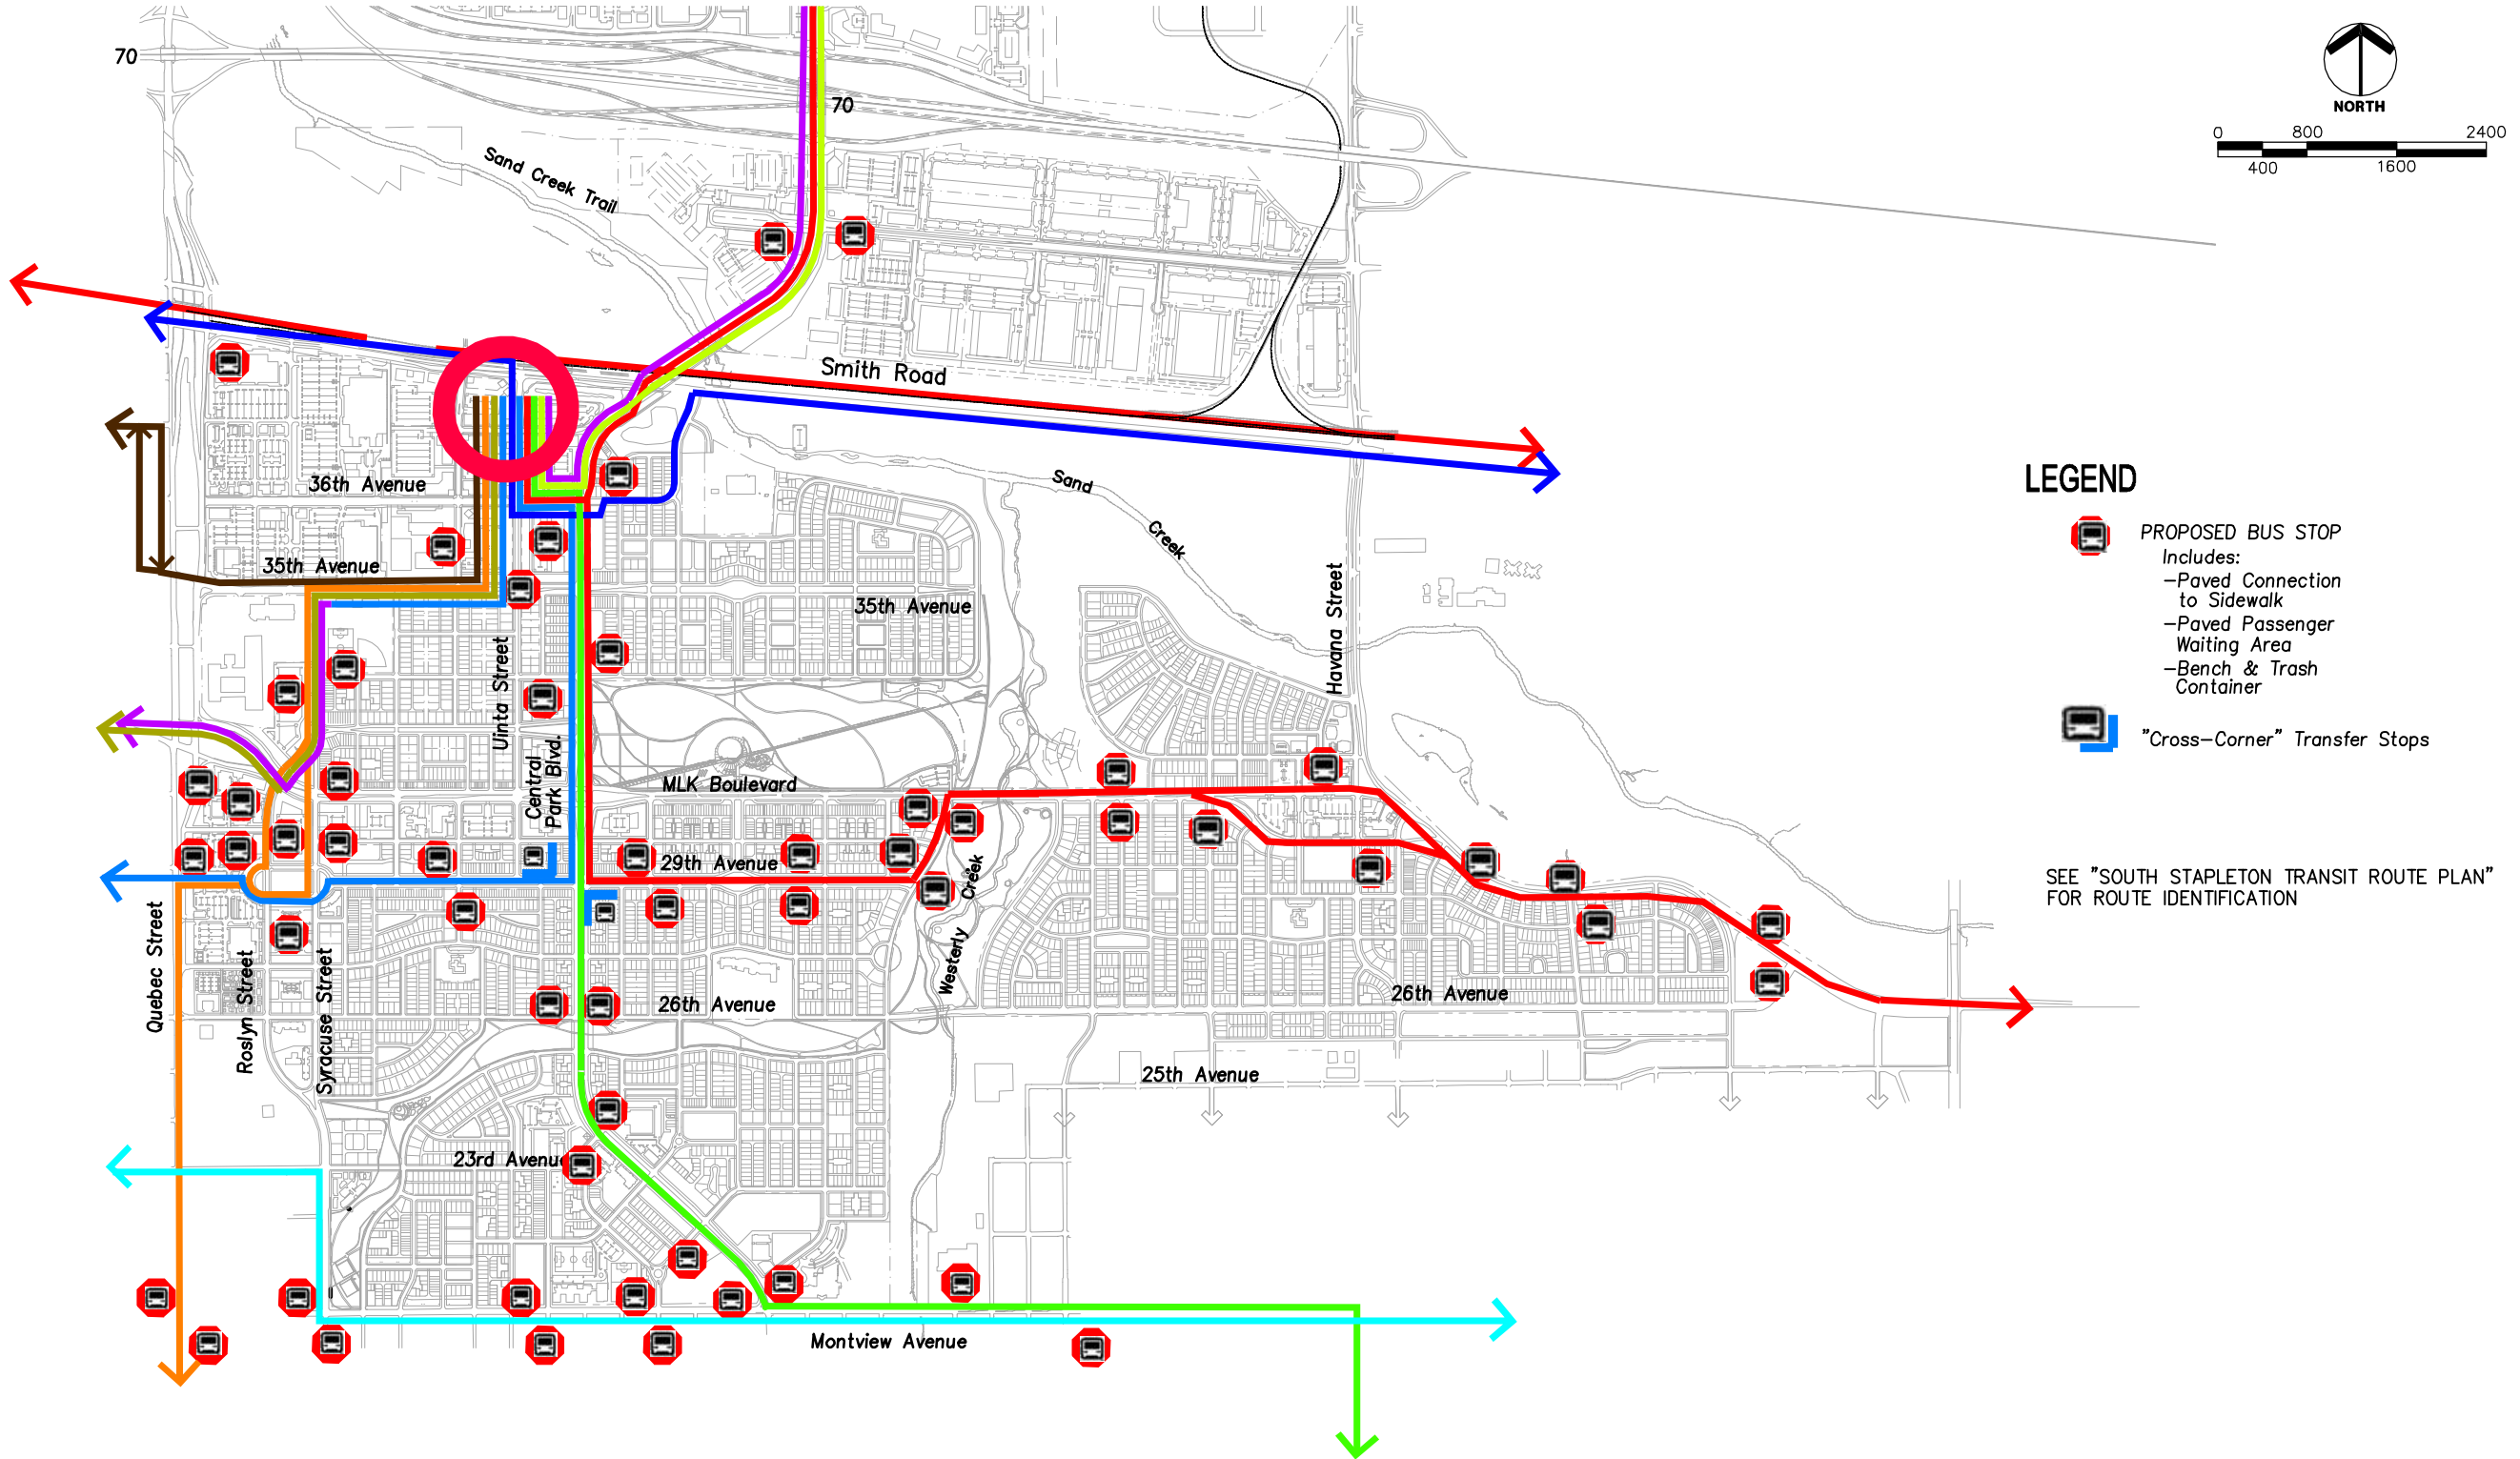

THIS DOCUMENT IS BASED ON BEST AVAILABLE DATA AND IS FOR GENERAL INFORMATION ONLY. FINAL CONSTRUCTED IMPROVEMENTS MAY DIFFER.

I:\PROJECTS_INF\22241109_Stapleton_Master\6.0 Projects\010-Overall Site\Visitor Ctr Graphics\CADD\June 2010\9000ex04.dwg

SOUTH STAPLETON RTD BUS STOP IMPROVEMENTS

Exhibit 4
JUNE 2010