


S T A P L E T O N

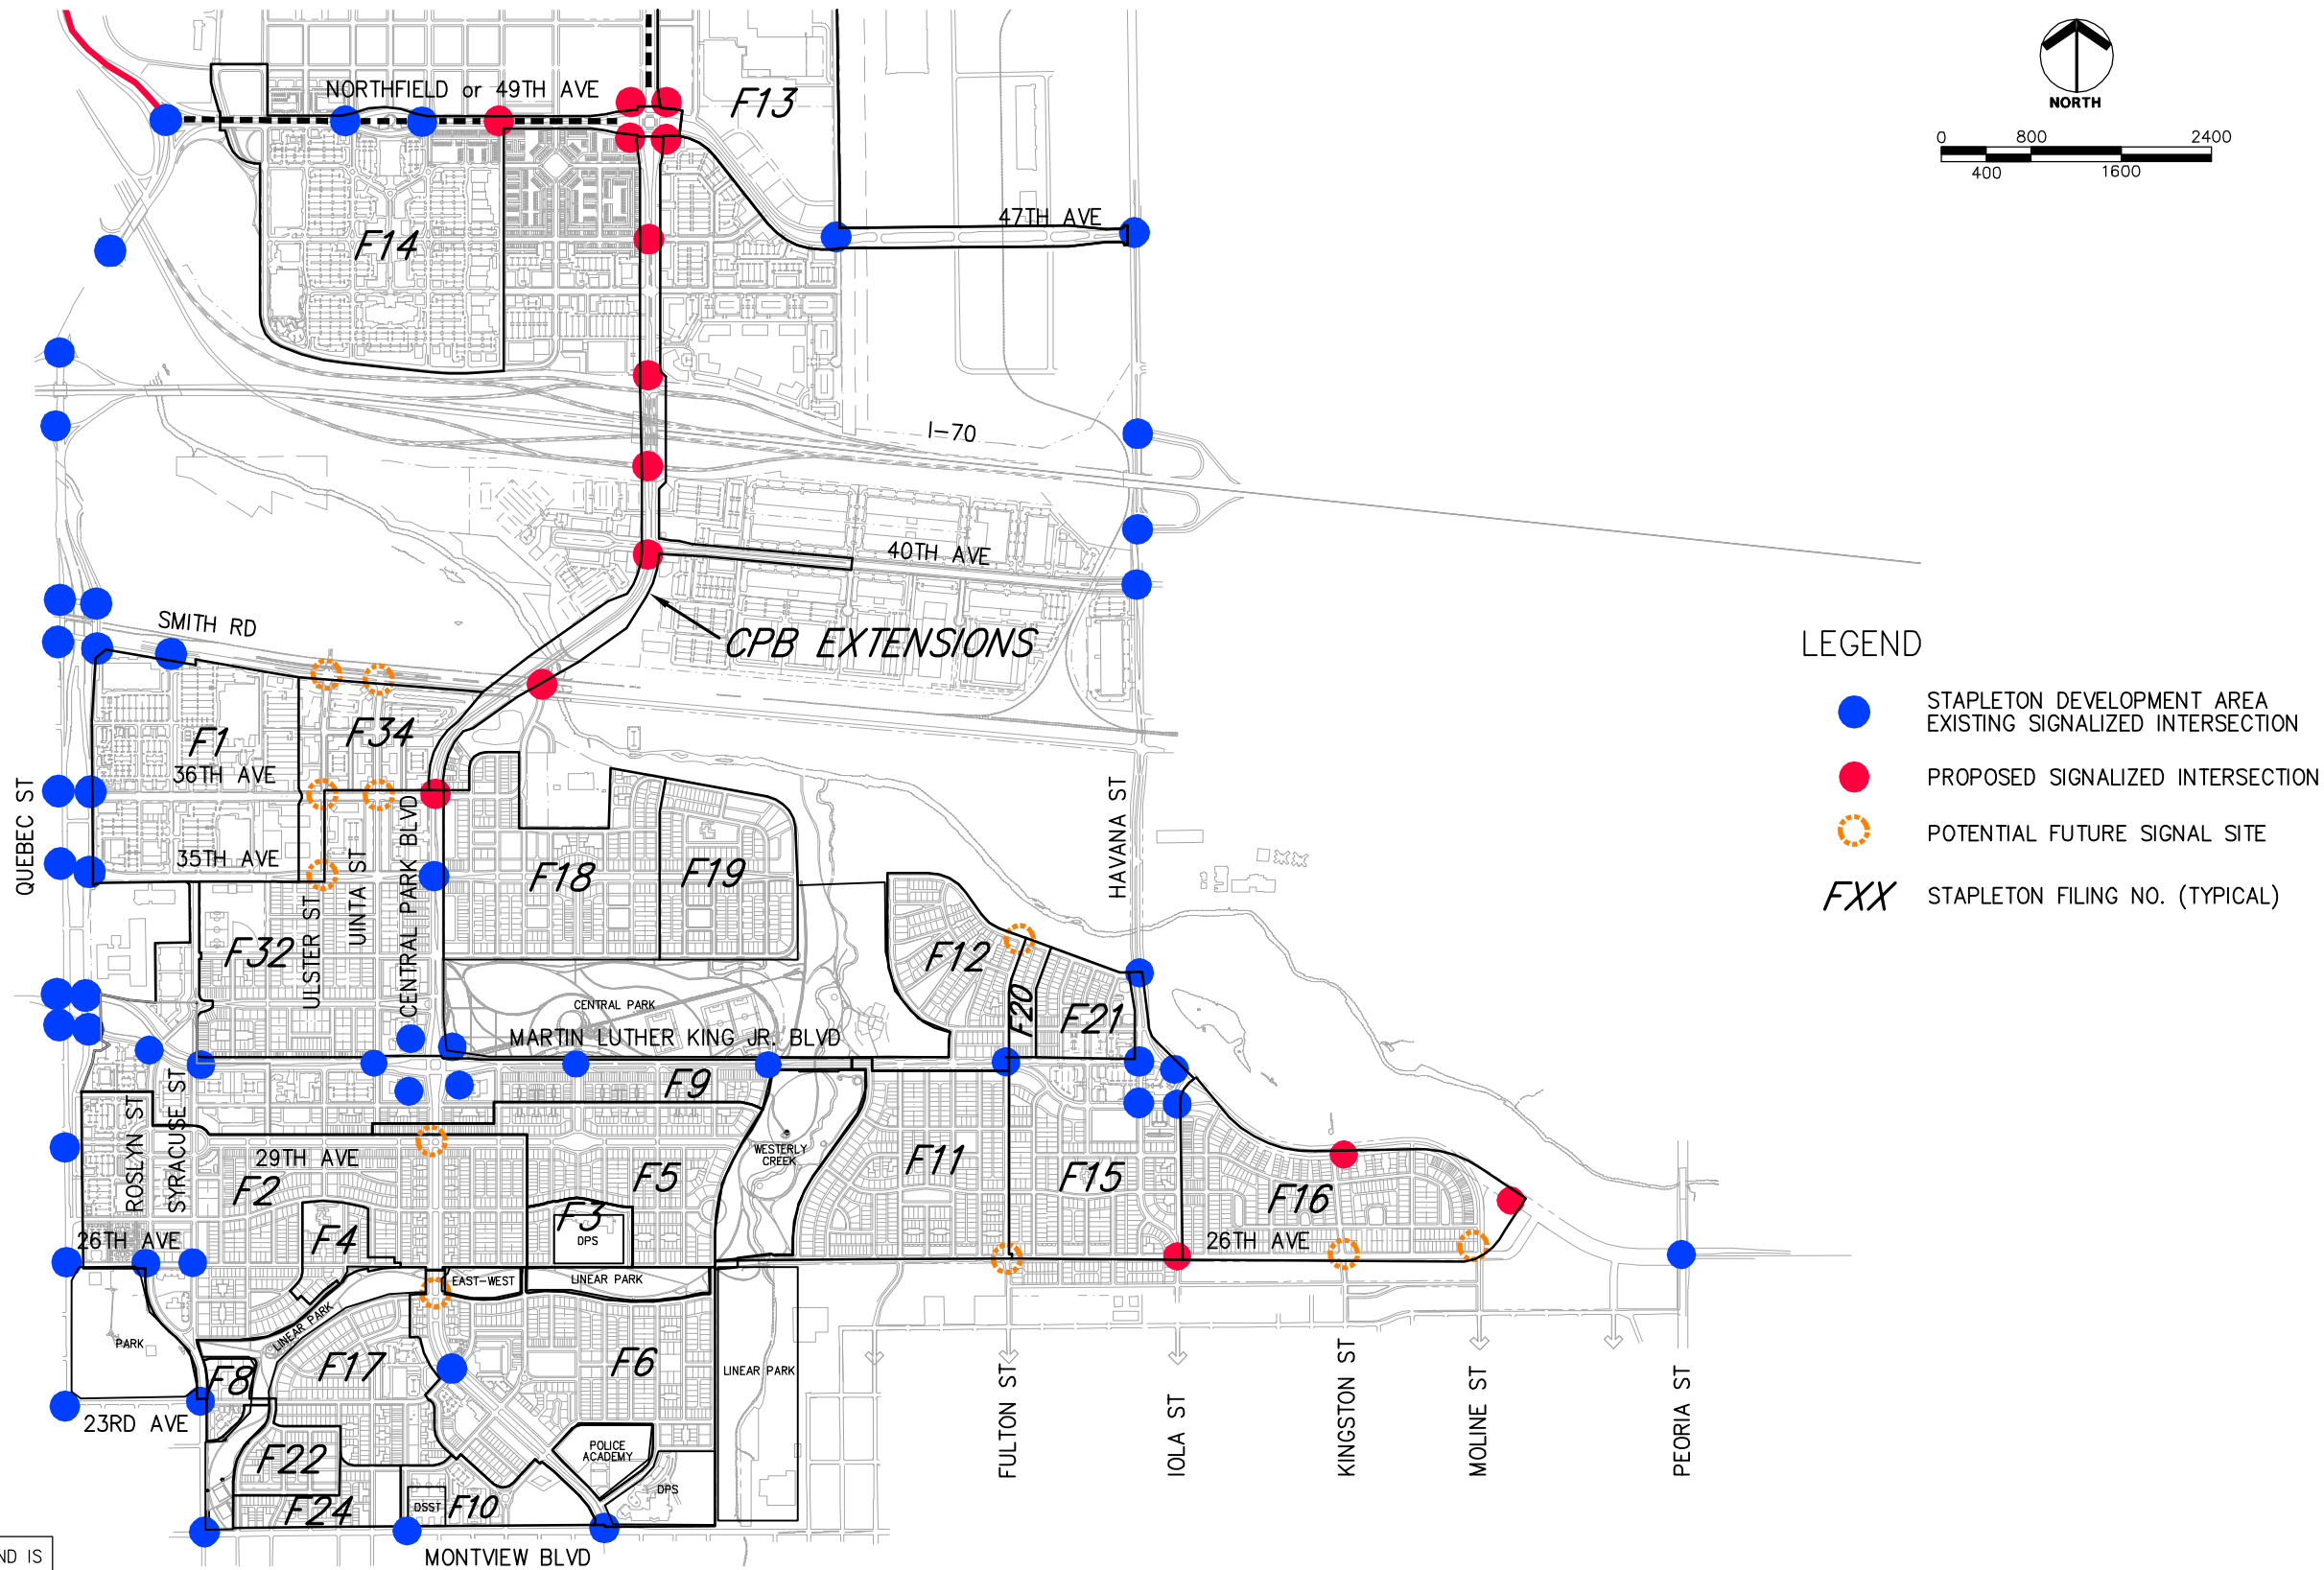

- LEGEND**
- STAPLETON DEVELOPMENT AREA EXISTING SIGNALIZED INTERSECTION
 - PROPOSED SIGNALIZED INTERSECTION
 - POTENTIAL FUTURE SIGNAL SITE
 - FXX* STAPLETON FILING NO. (TYPICAL)

THIS DOCUMENT IS BASED ON BEST AVAILBALE DATA AND IS FOR GENERAL INFORMATION ONLY. FINAL CONSTRUCTED IMPROVEMENTS MAY DIFFER.

I:\PROJECTS_INF\22241109_Stapleton_Master\6.0 Projects\010-Overall Site\Visitor Ctr Graphics\CADD\June 2010\9000ex02.dwg

SOUTH STAPLETON TRAFFIC SIGNAL PLAN

Exhibit 2
JUNE 2010

